


KEY
+ CCR GROUNDWATER MONITORING WELL

FLY ASH/SLUDGE LANDFILL ACREAGE	
COMPLETED LANDFILL FOOTPRINT AREA (A)	142.63 ACRES
COMPLETED LANDFILL SURFACE AREA (B)	146.06 ACRES
20' PERIMETER AROUND FOOTPRINT (C)	5.79 ACRES
TOTAL FOOTPRINT AREA (A+C)	148.41 ACRES
TOTAL SURFACE AREA (B+C)	151.85 ACRES

BOTTOM ASH LANDFILL ACREAGE	
COMPLETED LANDFILL FOOTPRINT AREA (D)	49.66 ACRES
COMPLETED LANDFILL SURFACE AREA (E)	50.00 ACRES
20' PERIMETER AROUND FOOTPRINT (F)	2.83 ACRES
TOTAL FOOTPRINT AREA (D+F)	52.49 ACRES
TOTAL SURFACE AREA (E+F)	52.83 ACRES

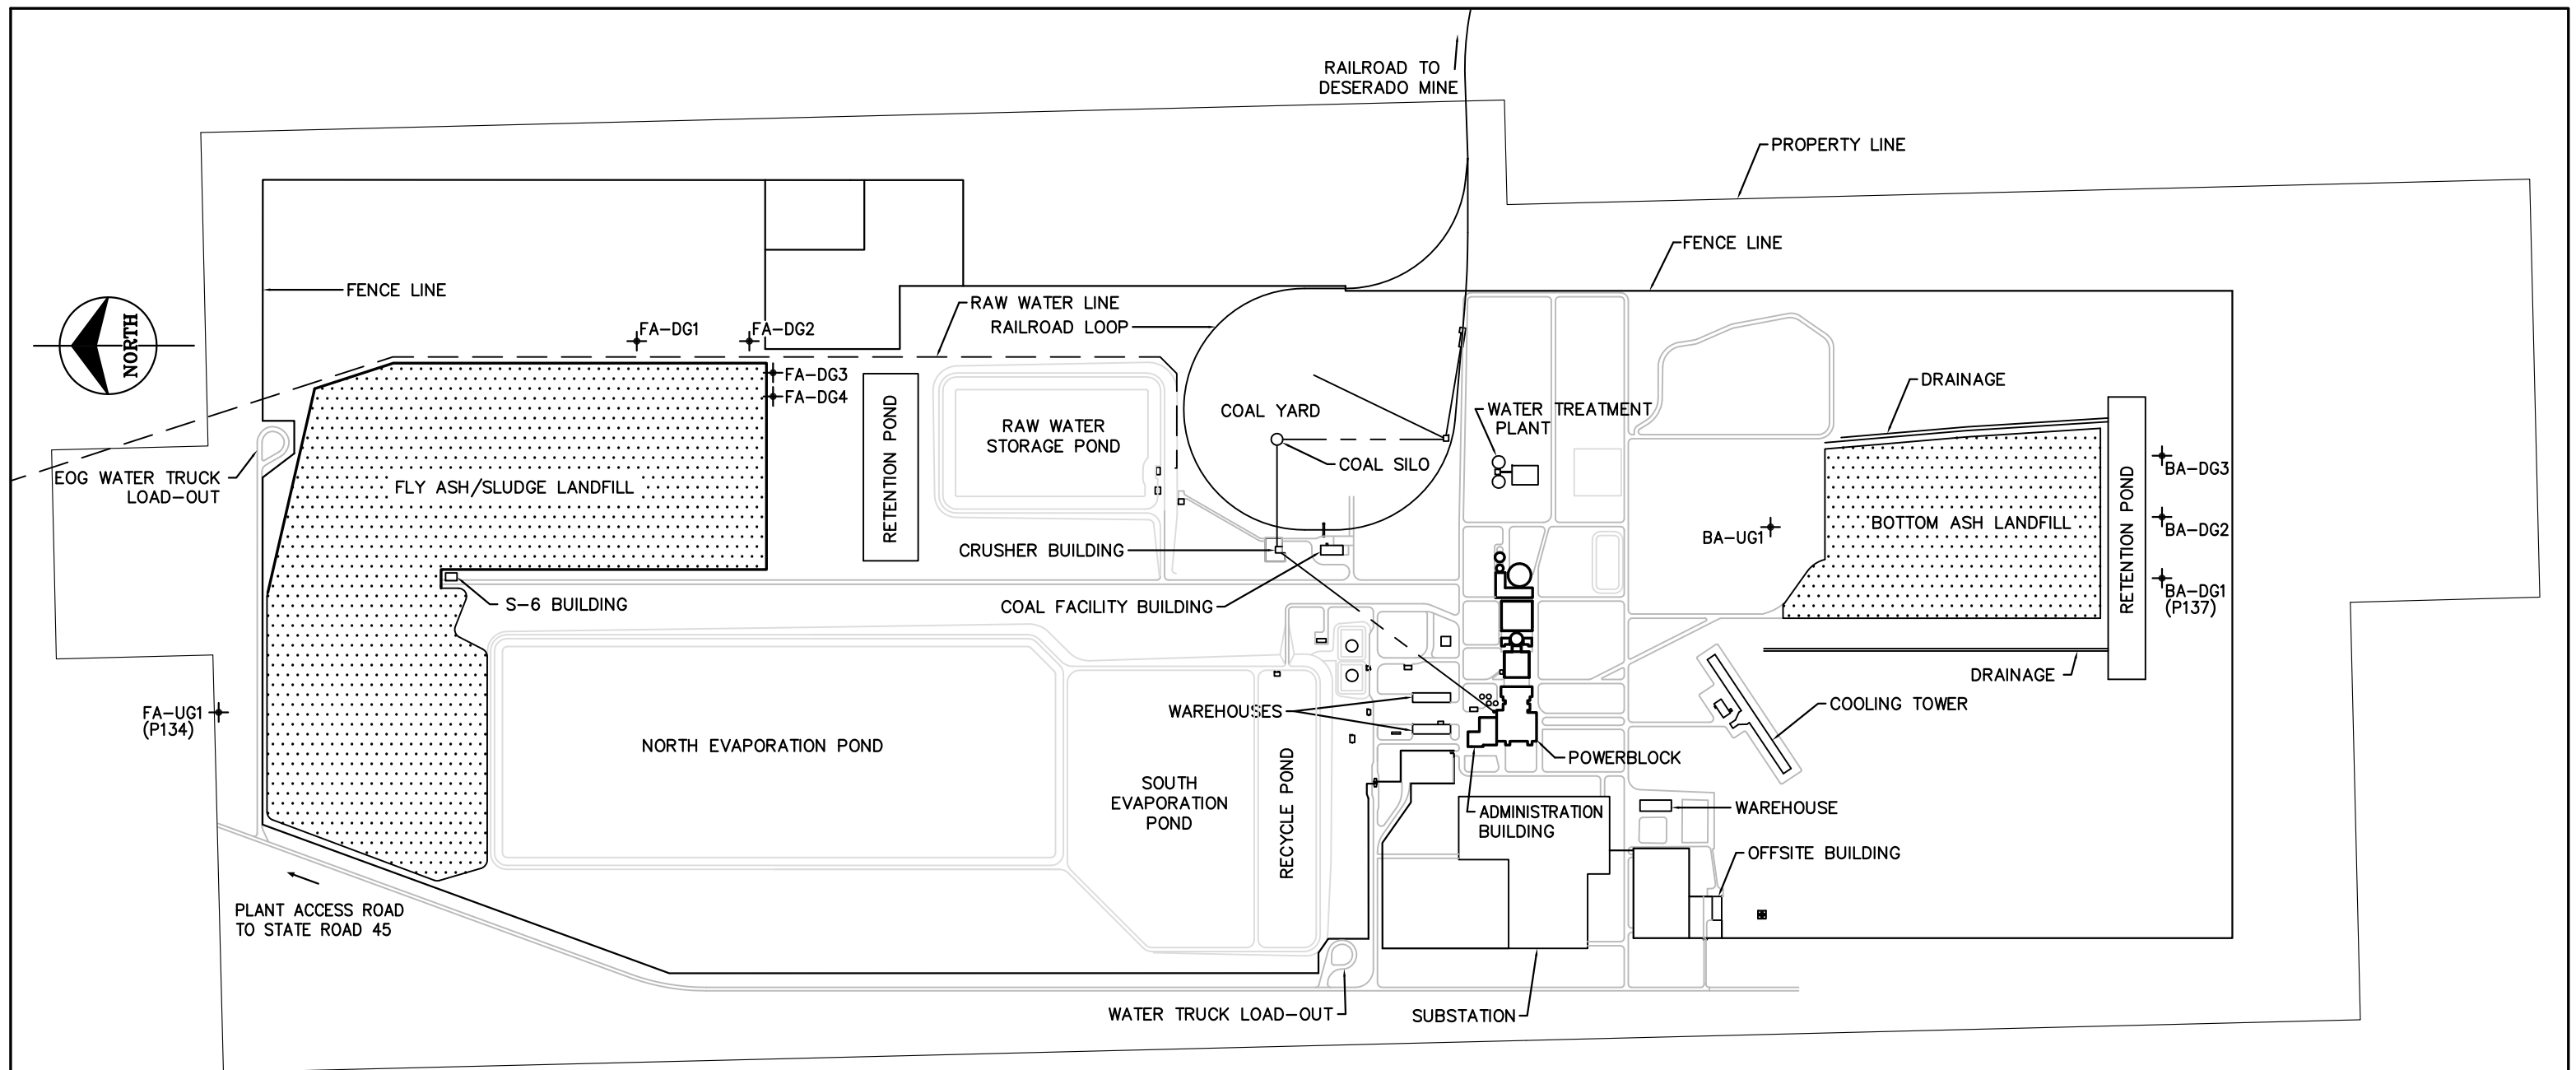

BONANZA POWER PLANT
VERNAL, UTAH



DESERET POWER
ELECTRIC COOPERATIVE

TITLE:
MAP – BONANZA POWER PLANT
CCR UNITS

CAD FILE NAME: 20151117.DWG

ENG	OLSEN	11/15	DRAFT	LJ	9/10	W.O. No.
ENG	ESPLIN	11/15	DRAWN	KBS	9/10	DWG. No.
APVD			CHK	EO/TE	11/15	20151117
APVD						SHEET 1 OF 1 REV. 1

No.	REVISIONS	DATE	BY	APVD
2	ADDED CCR MONITORING WELLS	5/16	ECO	ECO
1	CREATED FROM 20100901	11/15	KBS	EO/TE

PLOT SCALE: 1" = 1000'